



**DAVID B. MILLER
BUSINESS QUADRANGLE**

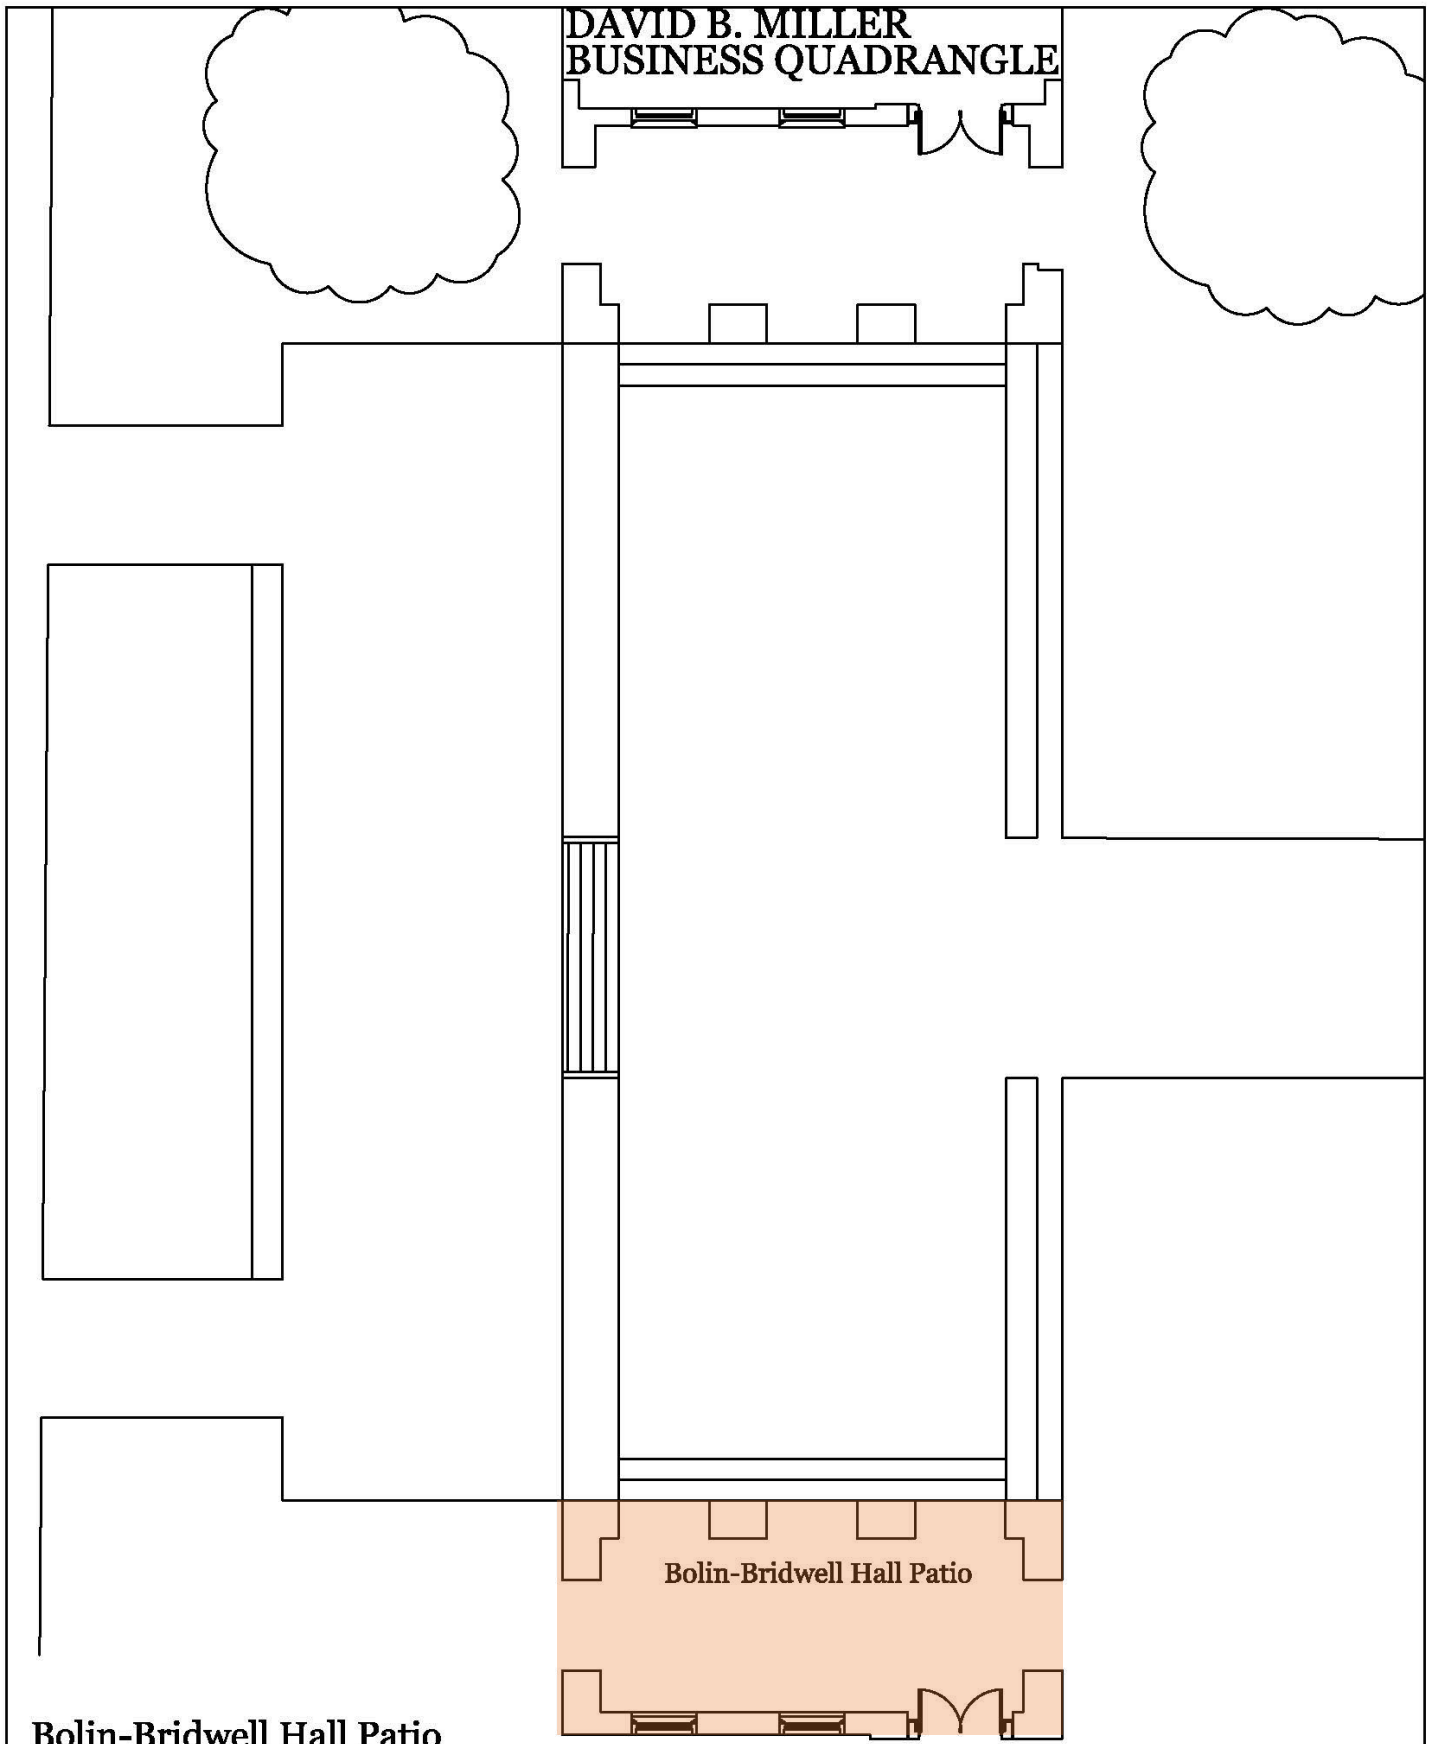

Bolin-Bridwell Hall Patio

Bolin-Bridwell Hall Patio

SMU - Outdoor Event Site Plan

 **NTS: Not to Scale**
Please note: All measurements are approximate