


DAVID B. MILLER  
BUSINESS QUADRANGLE

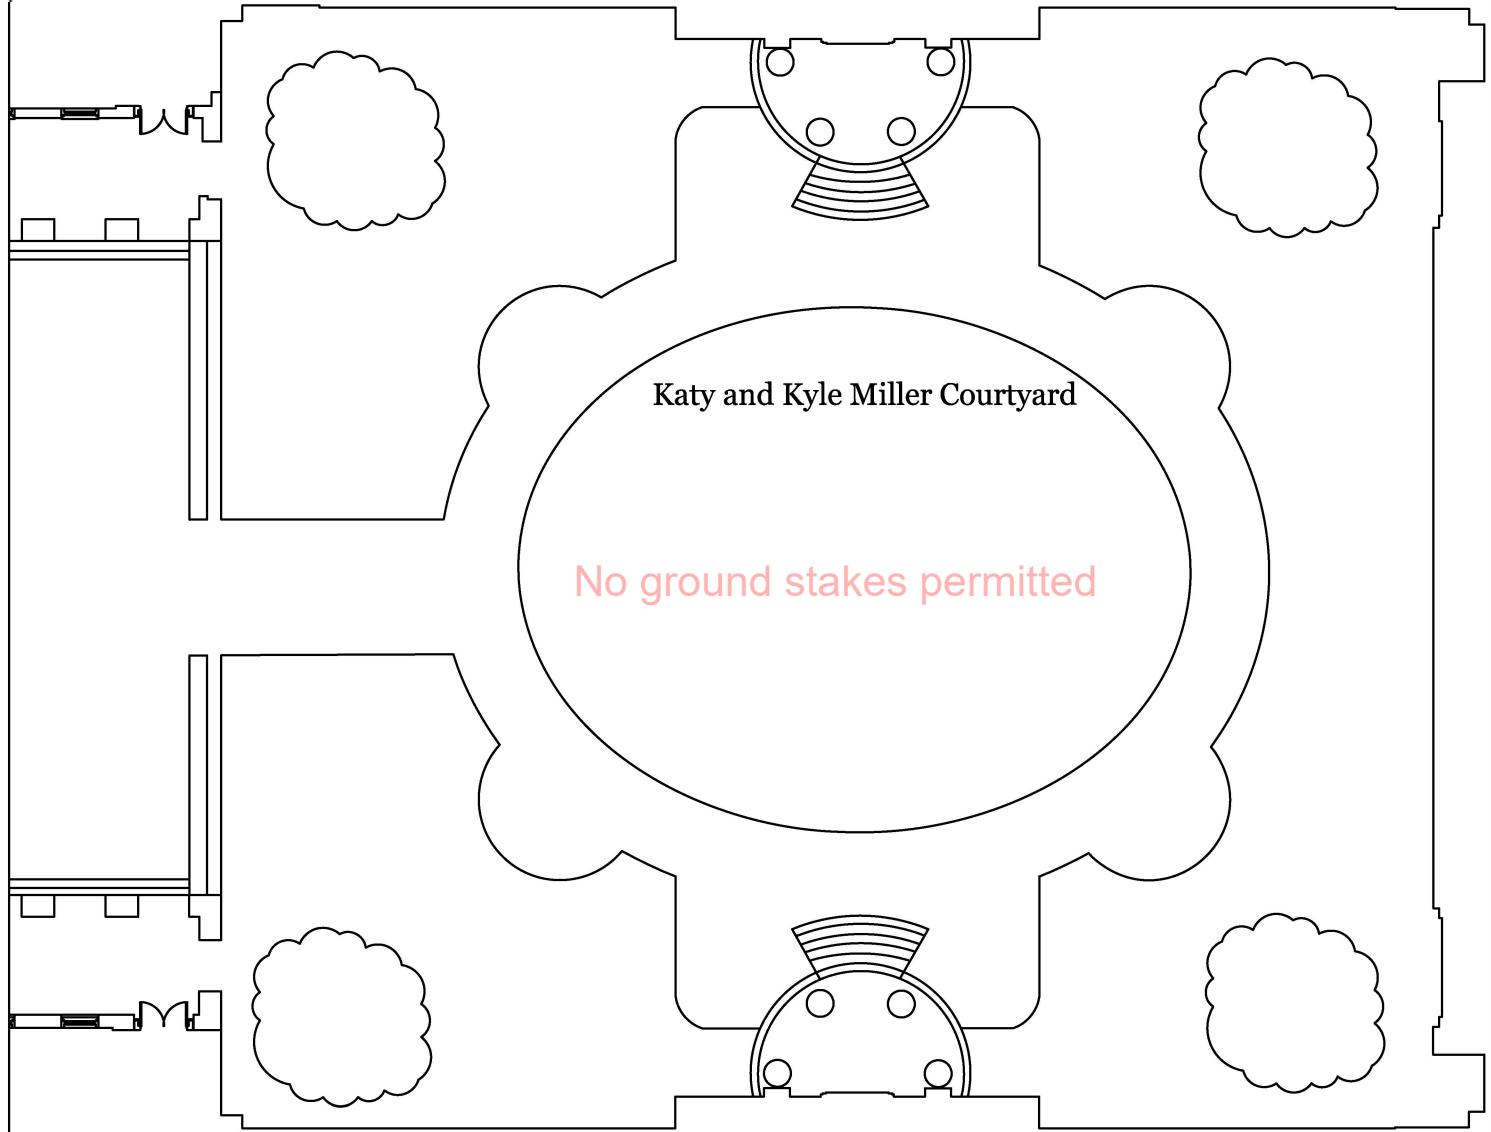

DAVID B. MILLER  
BUSINESS QUADRANGLE

Katy and Kyle Miller Courtyard

SMU - Outdoor Event Site Plan



NTS: Not to Scale  
Please note: All measurements  
are approximate